


Accommodation

Ready to work.

Spaces that offer a flexible work environment – with meeting room, breakout areas and teapoints.


Floor	sq ft	sq m
Second	11,056	1,027
First	10,900	1,013
Ground	11,017	1,024
Total	32,973	3,064

Ground floor – existing fit out plan
11,017 sq ft / 1,024 sq m

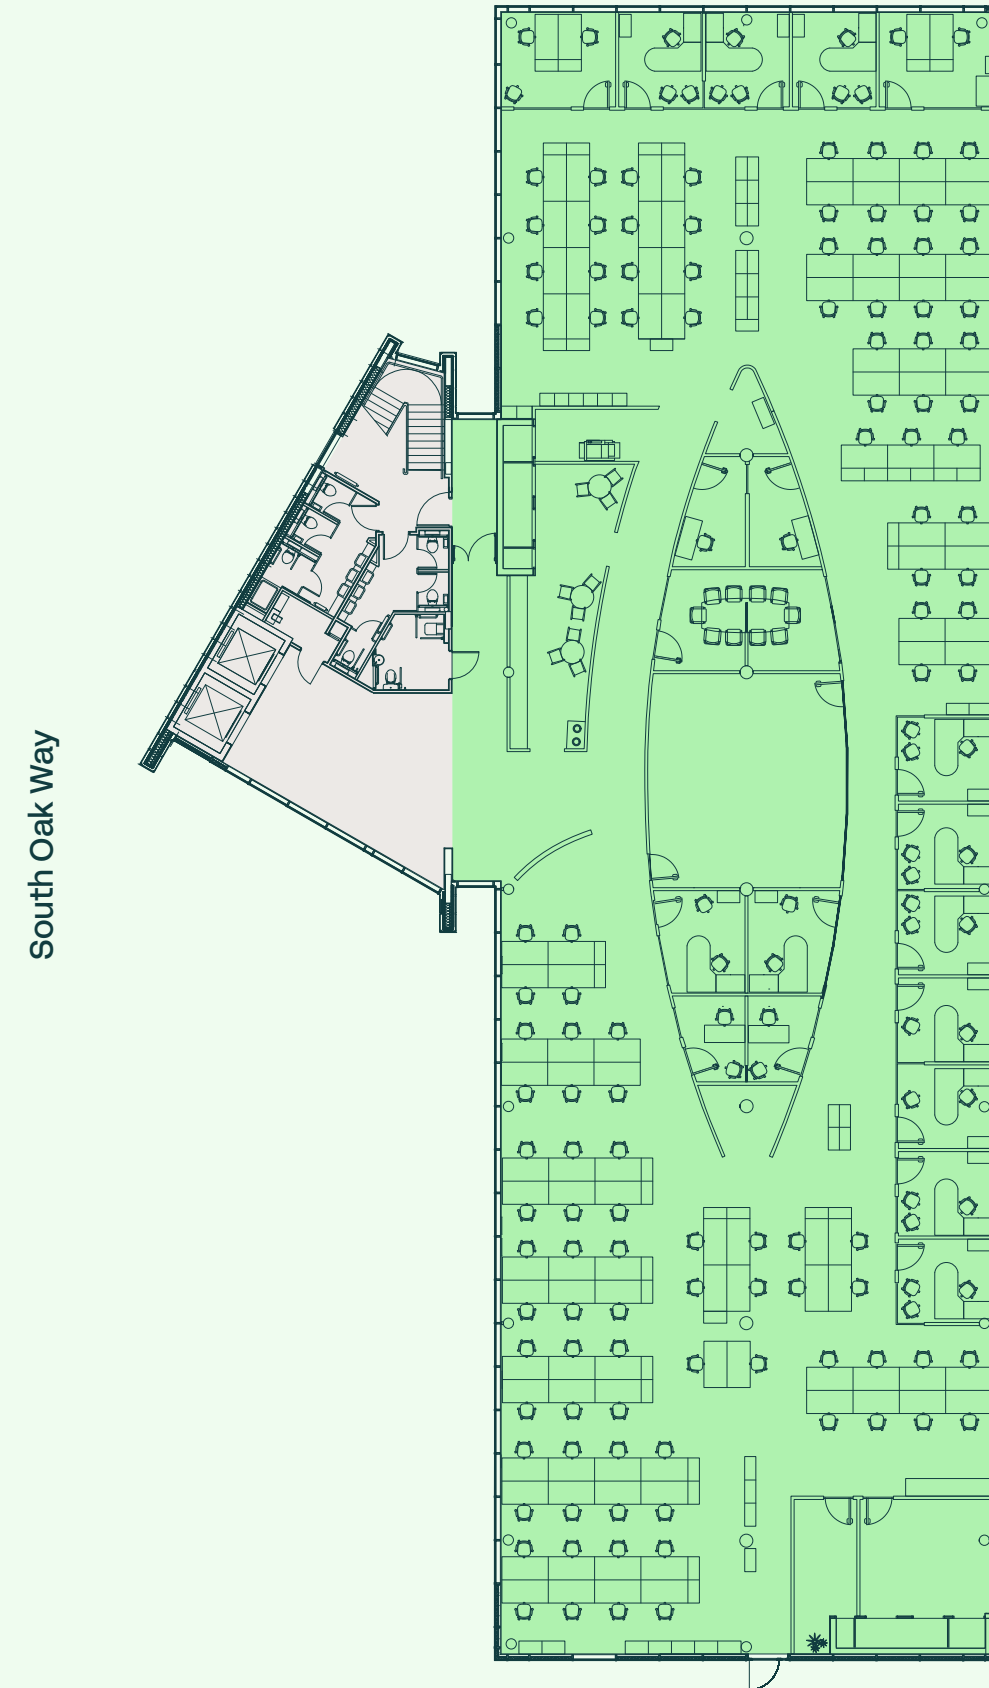


Open plan desks	44	16 person meeting room	1
Single person offices	6	Reception	1
2 person office	6	Break out area	1
8 person meeting room	2	Canteen	1
10 person meeting room	1	Total floor occupancy	62

First floor – existing fit out plan
10,900 sq ft / 1,013 sq m

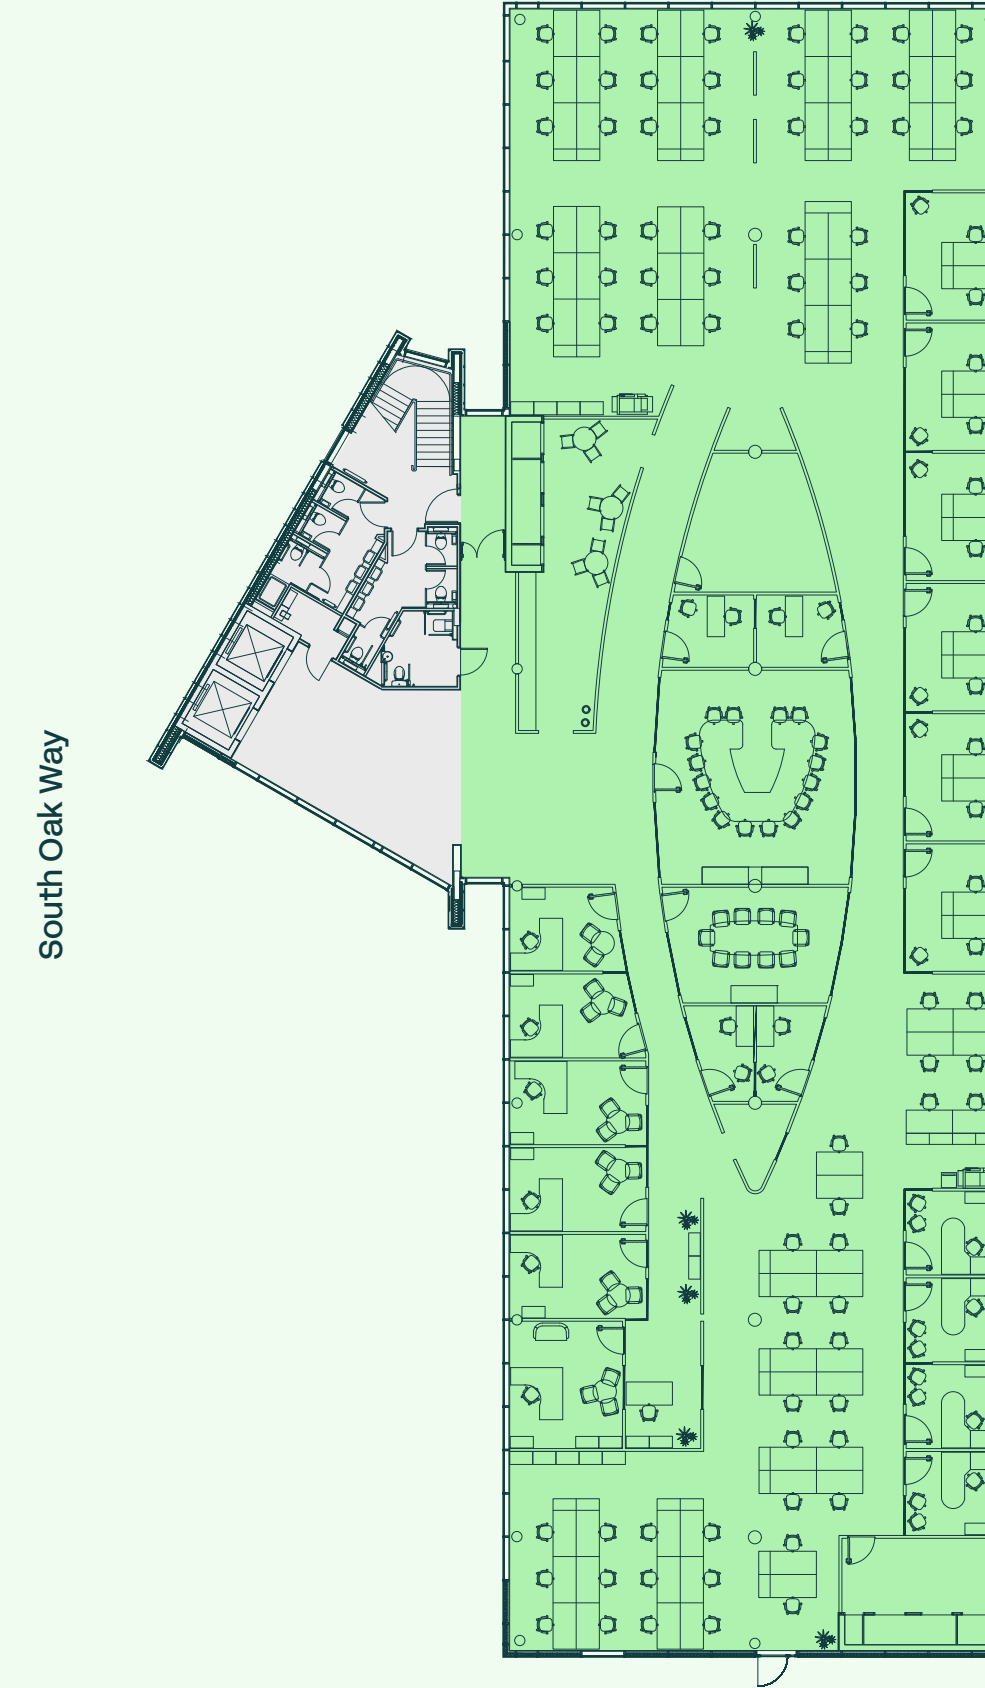




Open plan desks	70	16 person meeting room	1
Single person office	11	Break out area	1
2 person office	6	Total floor occupancy	93
Hot office	1		
10 person meeting room	1		

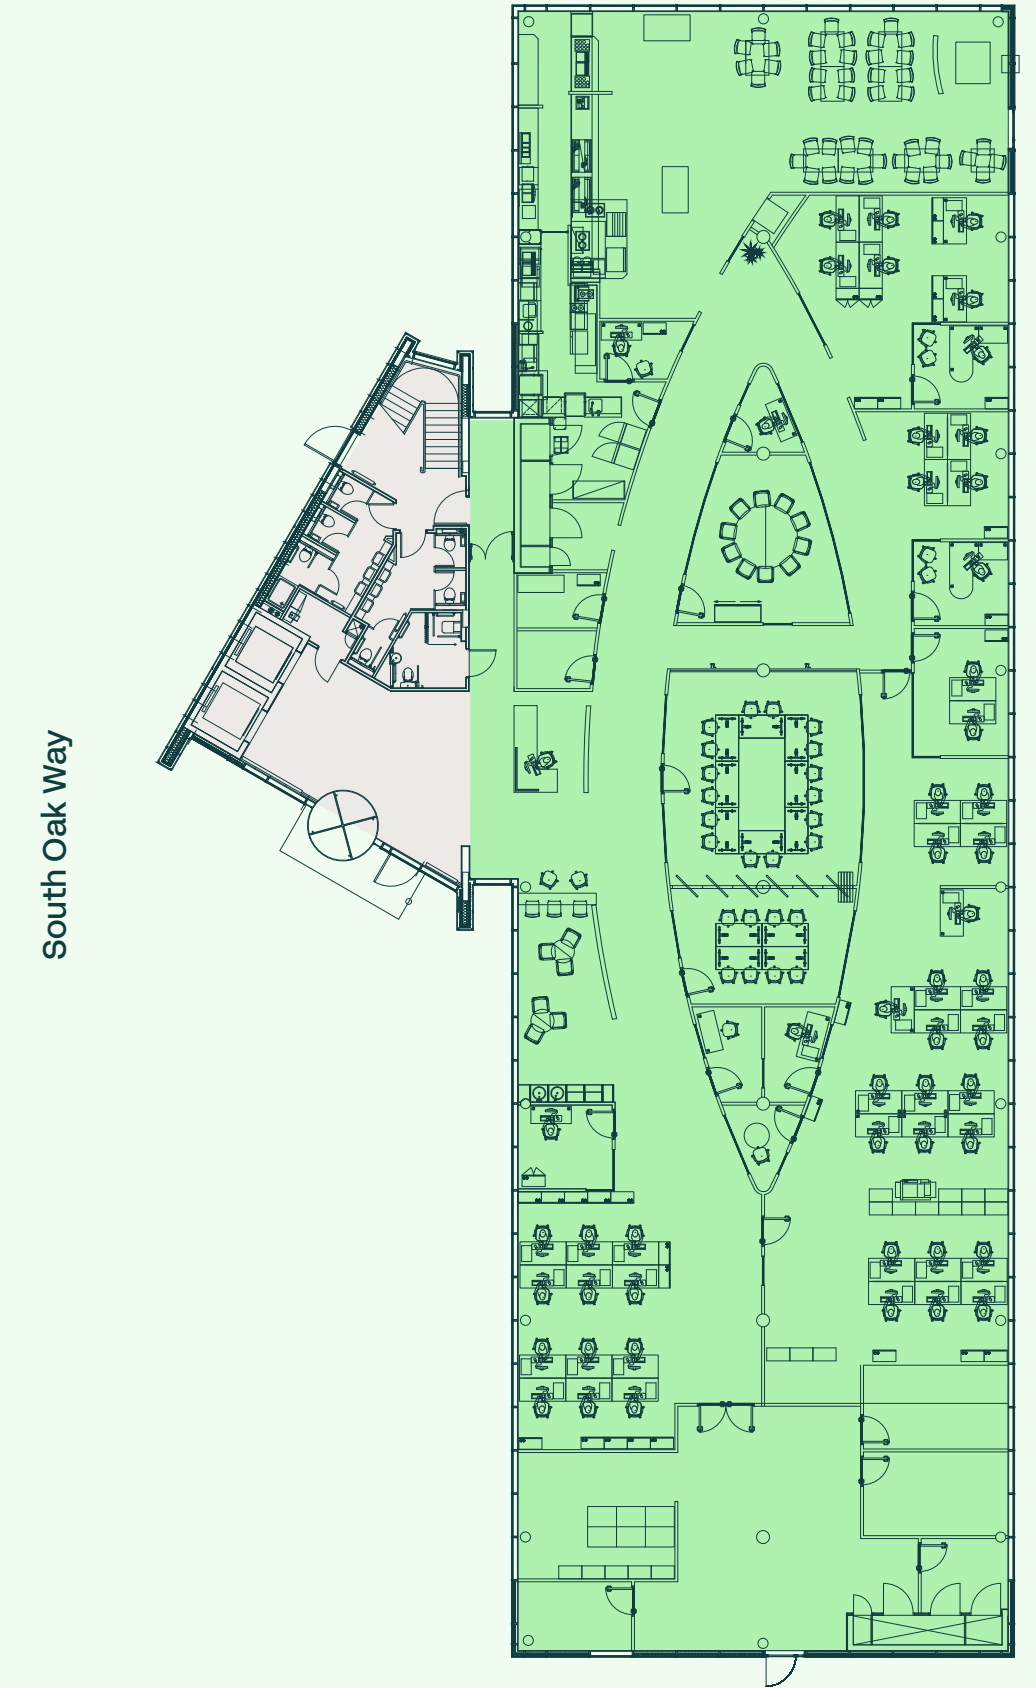Second floor – existing fit out plan
11,056 sq ft / 1,027 sq m



Open plan desks	111	Break out area	1
Single person office	14	Teapoint	1
2 person office	2	Total floor occupancy	131
Hot office	2		
10 person meeting room	1		

 Floor plan not to scale.
For indicative purposes only.

 Office
 Core